

**MAIN FLOOR**  
 @SCALE: 1/4" = 1'-0"

REVISION SCHEDULE	
DATE	COMMENT
10/22/2021	PRELIM.


NOTE:  
 VERIFY EXISTING HOUSE:  
 ROOF-----PITCH,HEEL,OVERHANG AND MEMBER.  
 WALL-----HEIGHT AND STUD SIZE.  
 FLOOR JOIST-----SIZE,SPACING AND BEARING.  
 DIMENSIONS-----  
 FOUNDATION-----HGT.AND SIZE.  
 MECHANICALS-----LOCATION,CHASE.  
 ADJUST ADDITION IF NEEDED.




EXCELLENCE IN RESIDENTIAL DESIGNS  
 www.J6ProDraft.com  
 563-322-5621

**INGLEBY CONSTRUCTION**  
**LAKE SUN DOWN REMODEL**


10/21/2021	REVISIONS
1	
2	
1	MAIN FLOOR
MEMBER	
<b>A I</b>	
<b>B D</b>	
AMERICAN INSTITUTE OF BUILDING DESIGN	

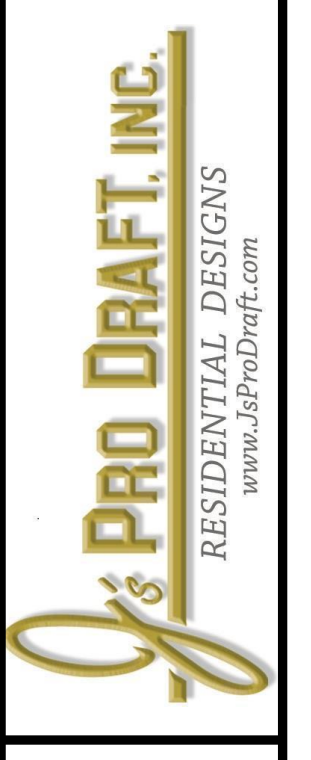

THESE GENERAL DRAWINGS ARE NOT PRODUCED BY AN ARCHITECT OR ENGINEER. ANY QUESTIONS CONSULT AN ARCHITECT OR ENGINEER. THESE DRAWINGS ARE NOT TO BE USED FOR PERMITS OR CONTRACTS. THE ARCHITECT ASSUMES NO LIABILITY FOR SITE CONDITIONS, CLAIMS OR DAMAGES ARISING FROM ERRORS, OMISSIONS, DEFECTS OF THESE DRAWINGS.

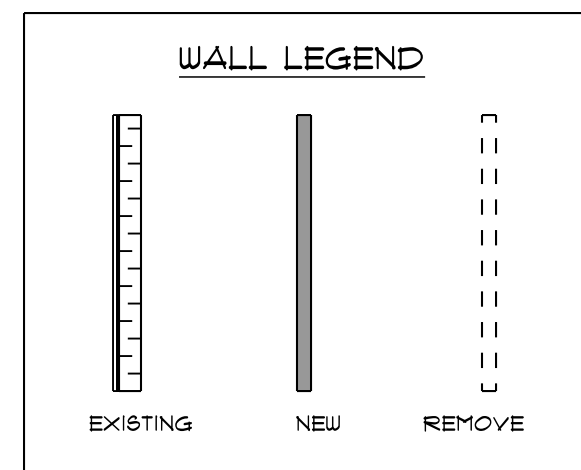

NOTE:  
 VERIFY EXISTING HOUSE:  
 ROOF-----PITCH,HEEL,OVERHANG AND MEMBER.  
 WALL-----HEIGHT AND STUD SIZE.  
 FLOOR JOIST-----SIZE,SPACING AND BEARING.  
 DIMENSIONS-----  
 FOUNDATION-----HGT.AND SIZE.  
 MECHANICALS-----LOCATION,CHAS&E.  
 ADJUST ADDITION IF NEEDED.

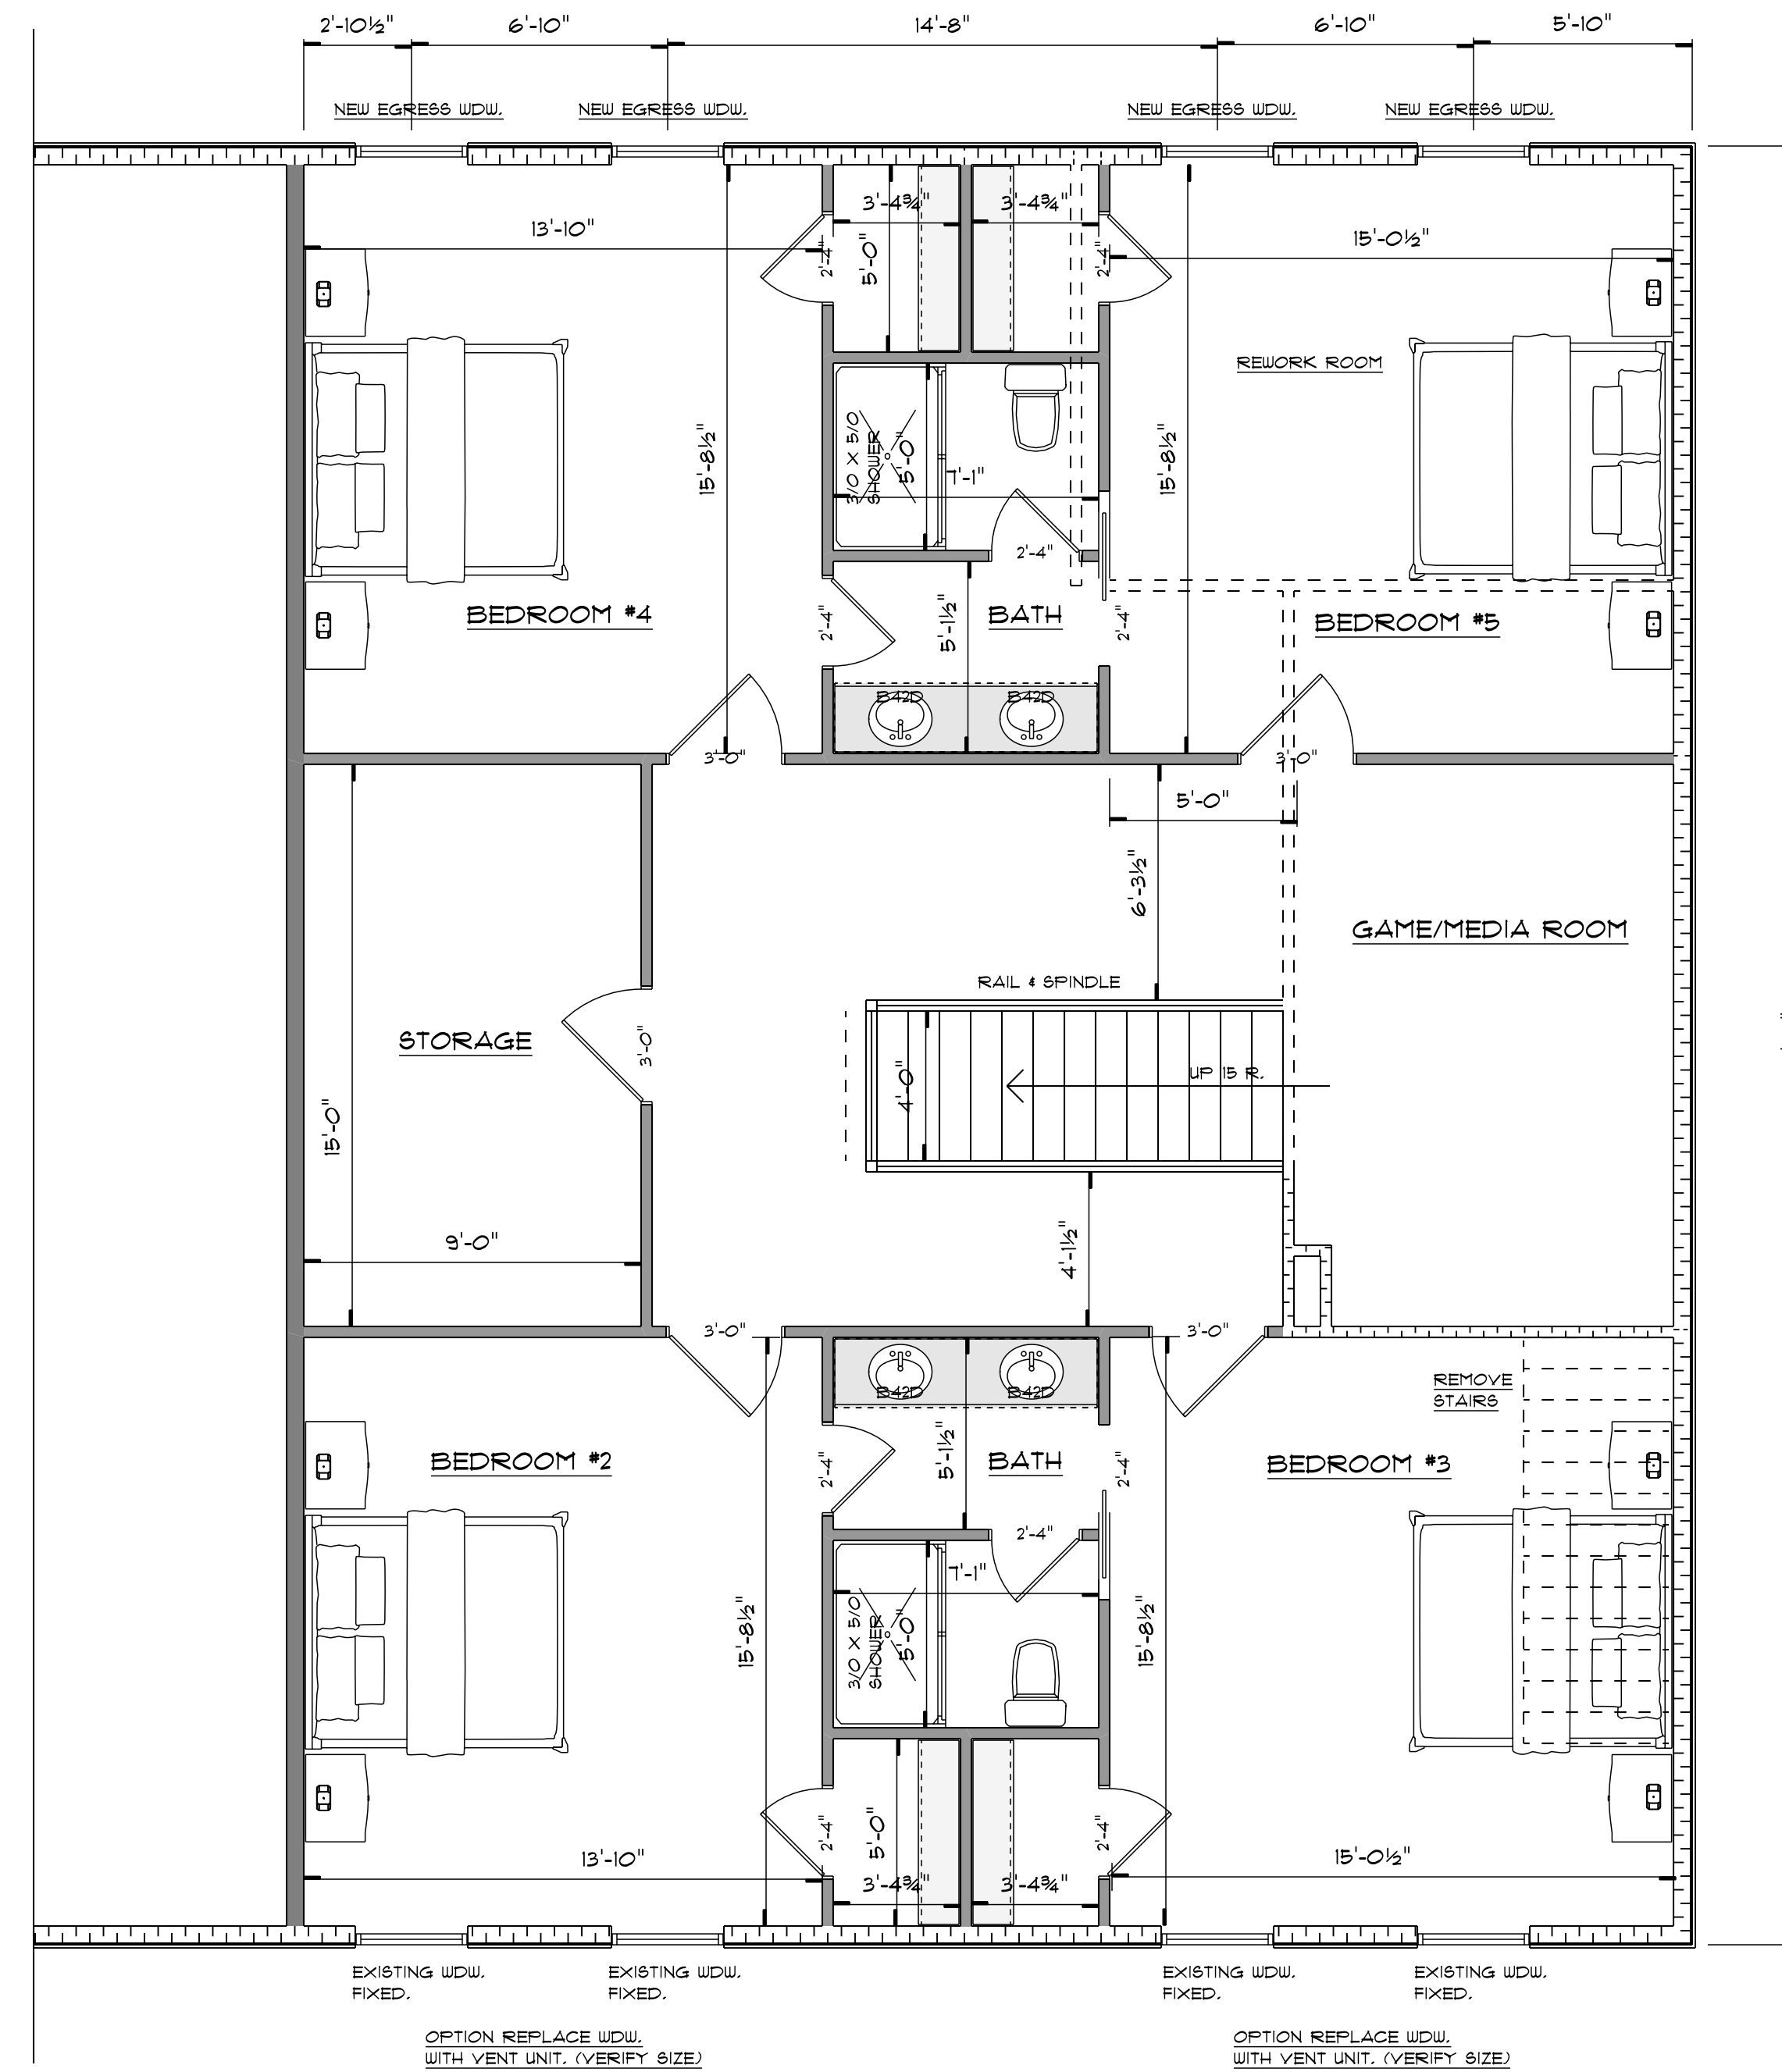

**SECOND FLOOR**  
 SCALE: 1/4" = 1'-0"



EXCELLENCE IN RESIDENTIAL DESIGNS  
 www.J6ProDraft.com  
 563-322-5621

INGLEBY CONSTRUCTION  
 LAKE SUN DOWN REMODEL

10/21/2021  
 REVISIONS

2  
 2

SECOND FLOOR

MEMBER  
**A I**  
**B D**  
 AMERICAN INSTITUTE OF  
 BUILDING DESIGN



THESE GENERAL DRAWINGS ARE NOT PRODUCED BY AN ARCHITECT OR ENGINEER. ANY QUESTIONS CONSULT AN ARCHITECT. I DO NOT PROVIDE CONTRACT ADMINISTRATION. I AM NOT RESPONSIBLE FOR SITE CONDITIONS, CLAIMS OR DAMAGES ARISING FROM ERRORS, OMISSIONS, DEFECTS OF THESE DRAWINGS.